


ATLANTIC WEST

ATLANTIC BOULEVARD, JACKSONVILLE, FLORIDA

12-15-08

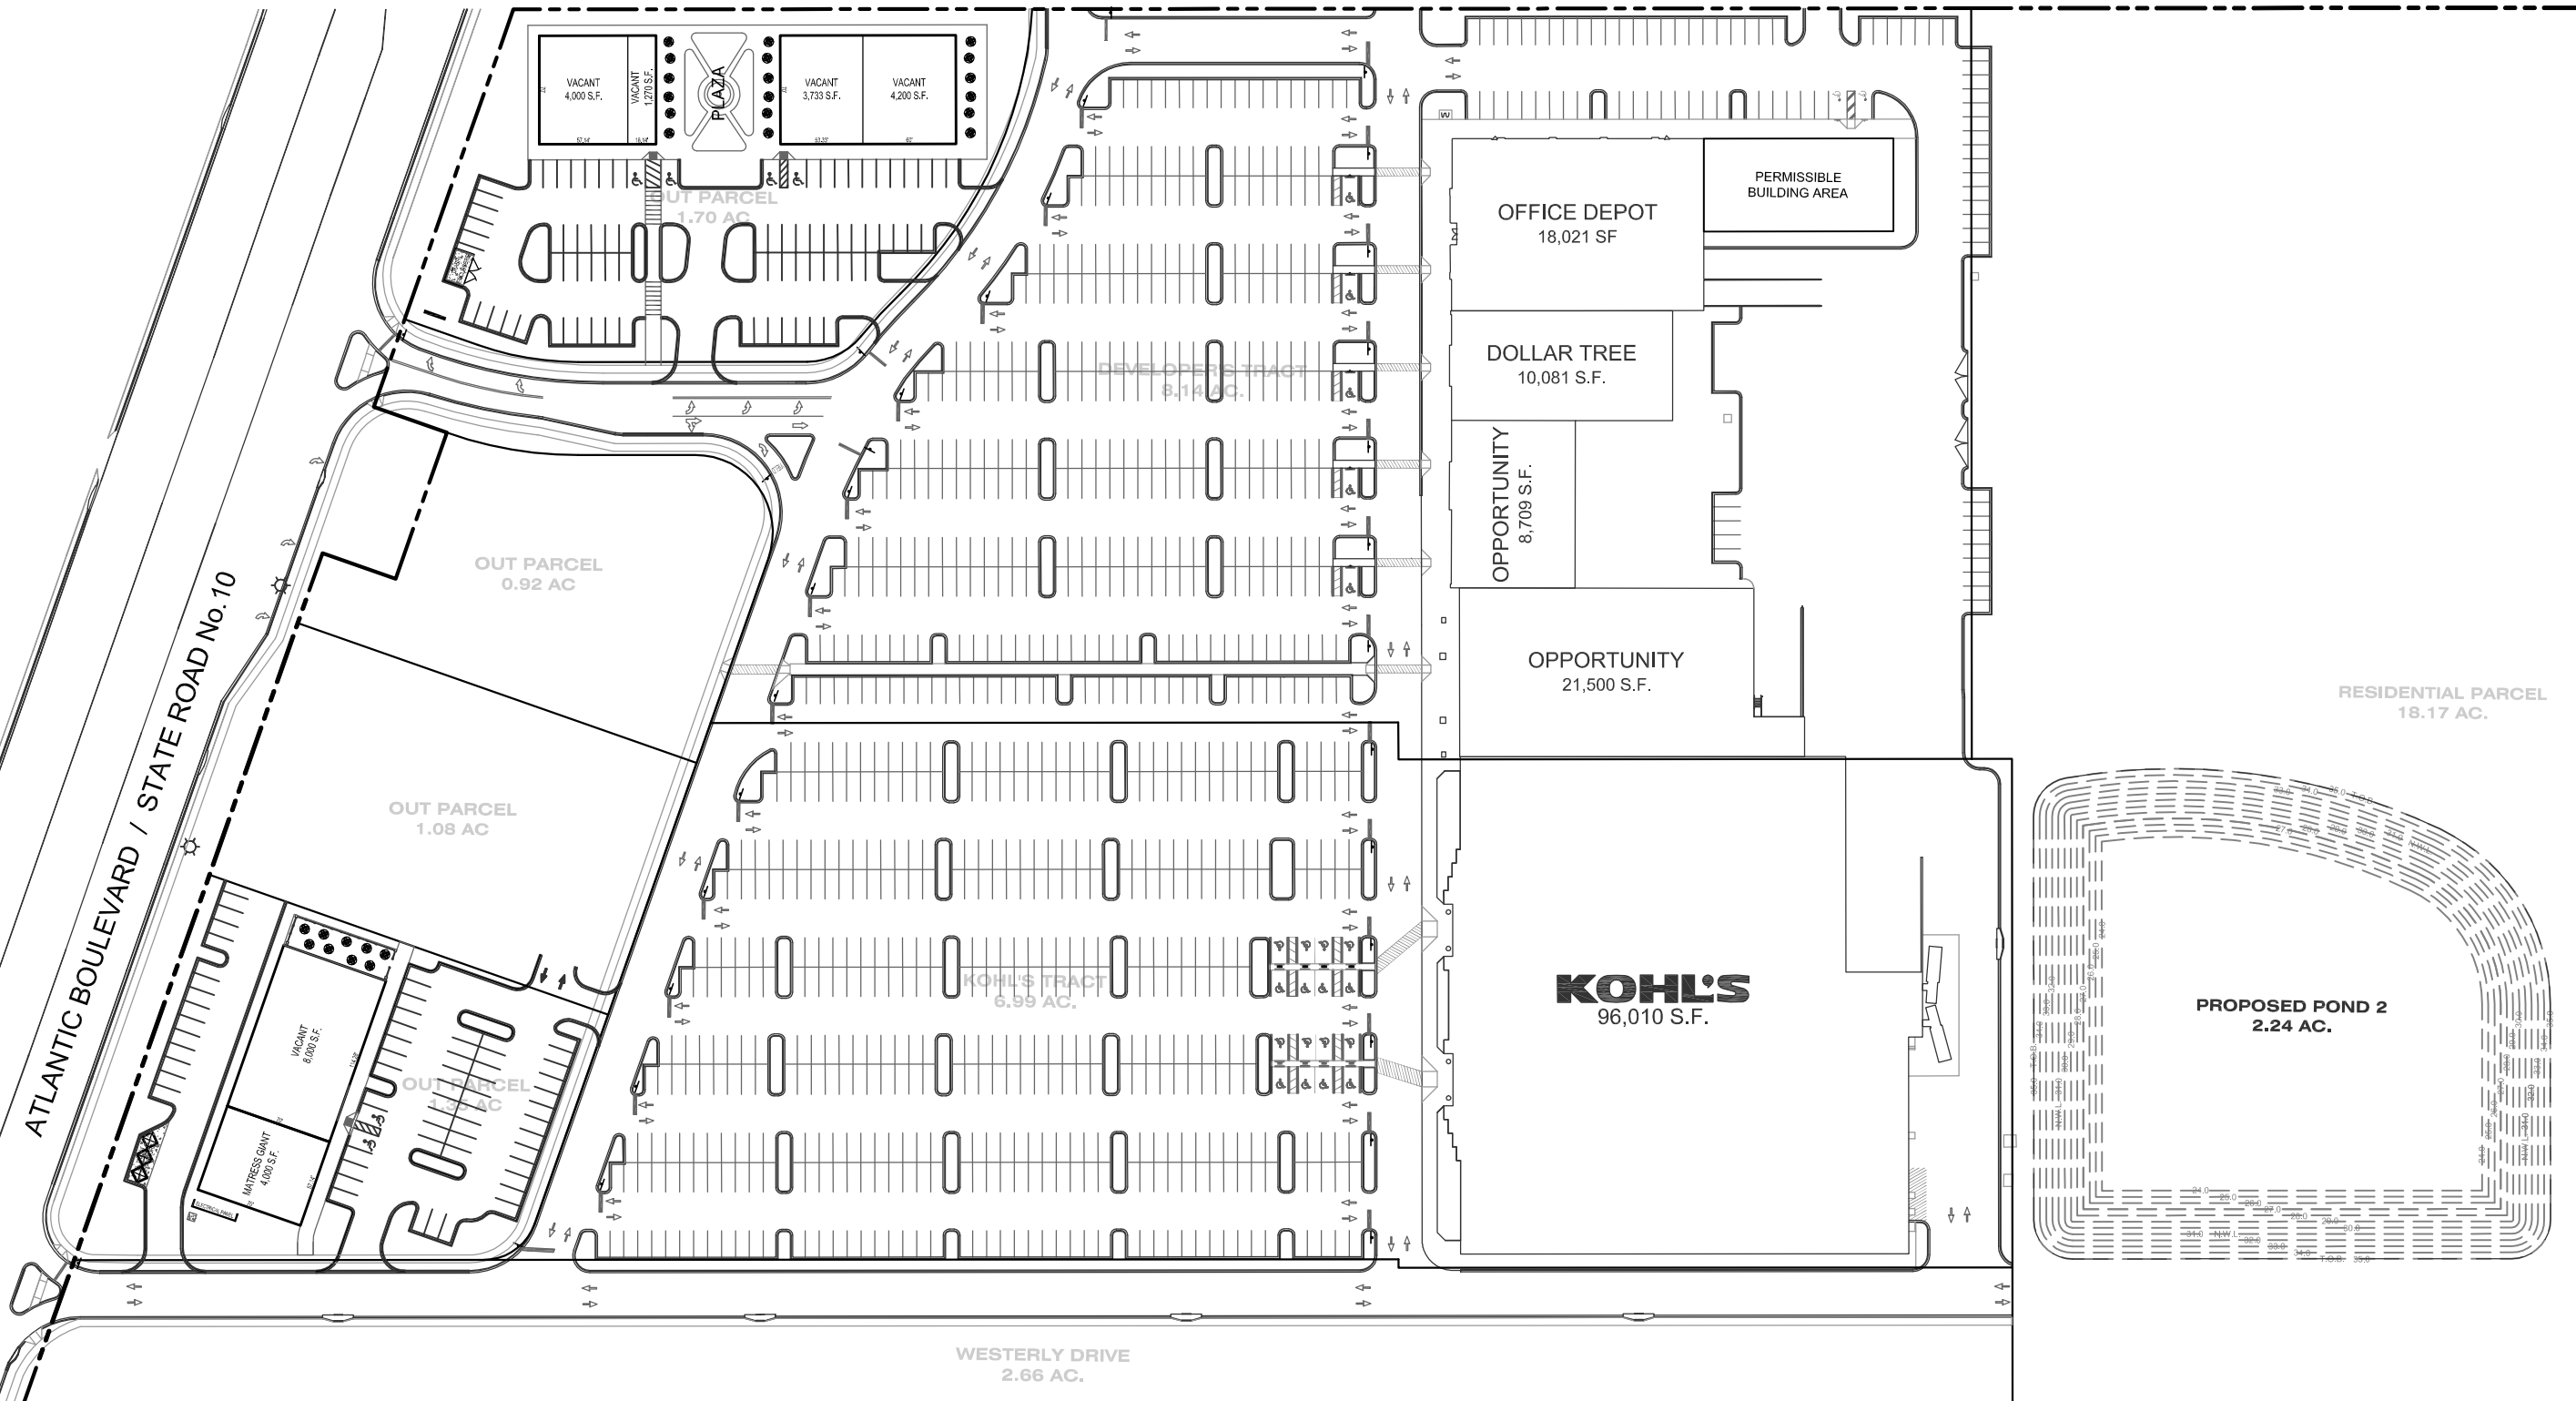

Location: U:\Projects\Tenant Improvements\Atlantic West\ao-mastershell\Atlantic West.dwg