


KNIGHT BOXX PHASE III

ORANGE PARK, FLORIDA

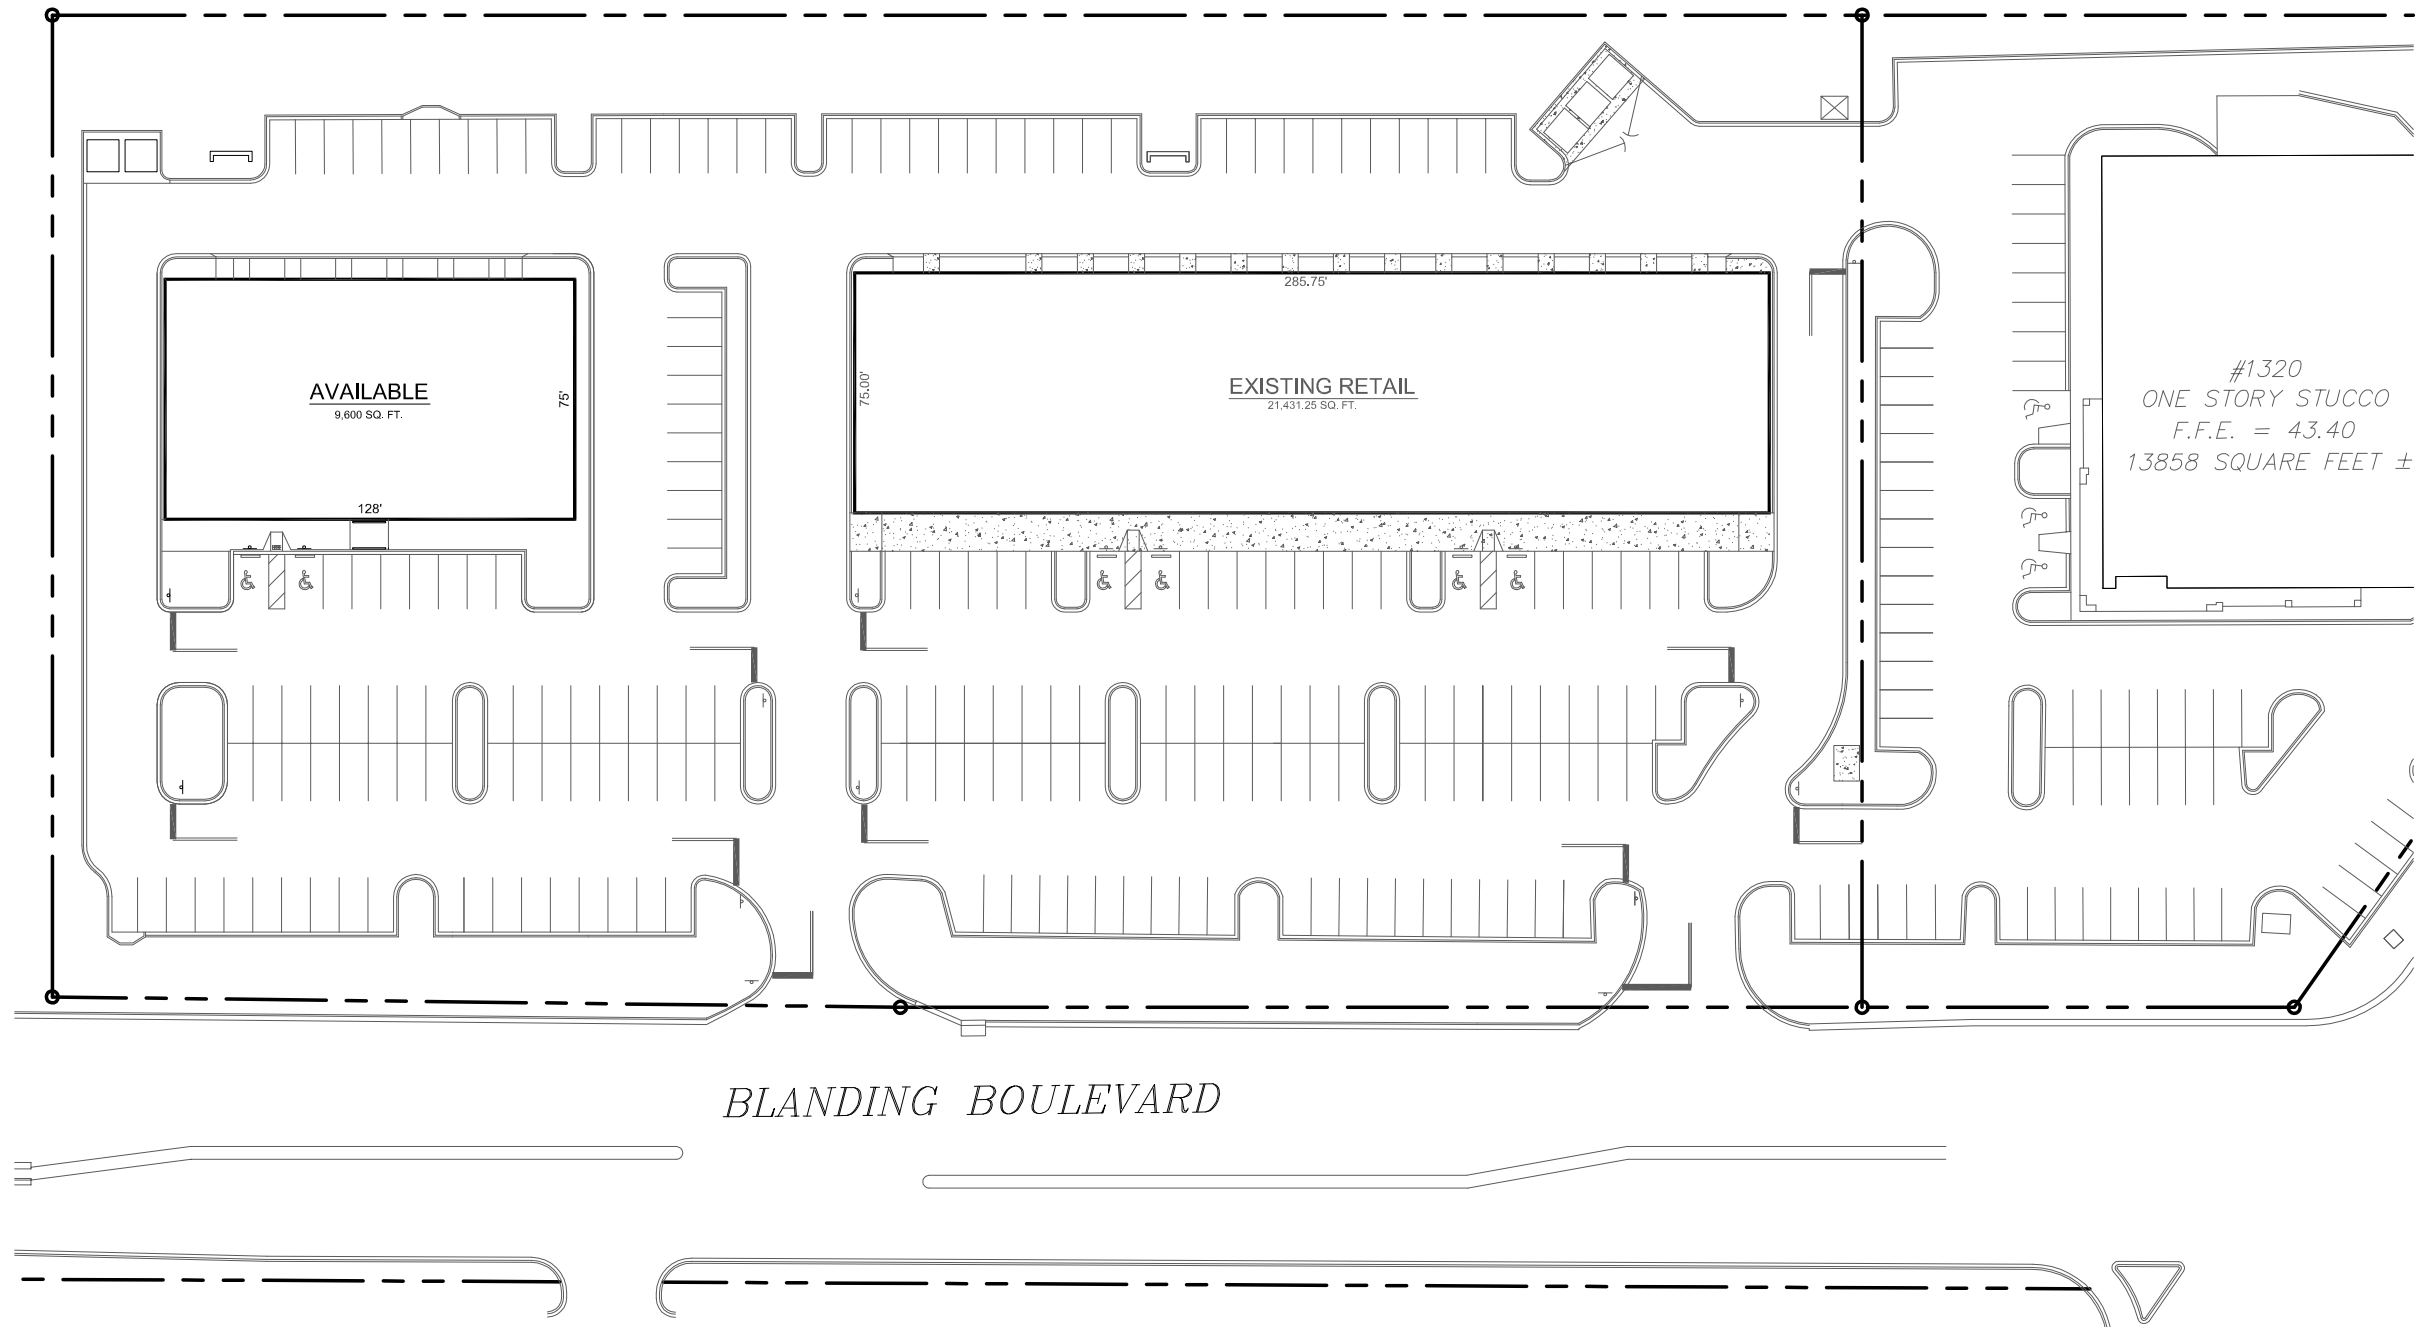

BLANDING BOULEVARD



Location: U:\Projects\Tenant Improvements\Oak Lane Center\PH III\site - master PHIII.dwg